

FORESTRY PRODUCTS IN BUILDING

BUILDING PROGRAM

CLASSROOM EXTERIOR ROTATING WALL STRUCTURE AND SKIN



- DOUGLAS FIR GLULAM MEMBERS
- TJI 110 JOISTS (ROOF)
- 2X6 WESTERN WHITE PINE (CLASSROOM/MEETING ROOM WALLS)
- CHARRED WESTERN RED CEDAR (SIDING)
- WESTERN PAPER BIRCH (LANDSCAPING)
- SUBALPHINE FIR (TRIM)
- LODGEPOLE PINE (FRAMING)
- QUAKING ASPEN (UNIQUE DESK, SHELF, BENCH)
- PONDEROSA PINE (FURNITURE)




- ① - CLASSROOM _____ 820 FT²
- ② - MEETING ROOM _____ 560 FT²
- ③ - DIRECTOR'S / SEED ROOM _____ 240 FT²
- ④ - OPEN GRADUATE OFFICE _____ 450 FT²
- ⑤ - SALES ROOM _____ 330 FT²
- ⑥ - BATHROOMS _____ 240 FT²
- ⑦ - KITCHEN _____ 280 FT²
- ⑧ - PRIVATE GRADUATE OFFICES _____ 200 FT²

TOTAL SQUARE FOOTAGE = 3,040

GLULAM CONNECTION DETAIL

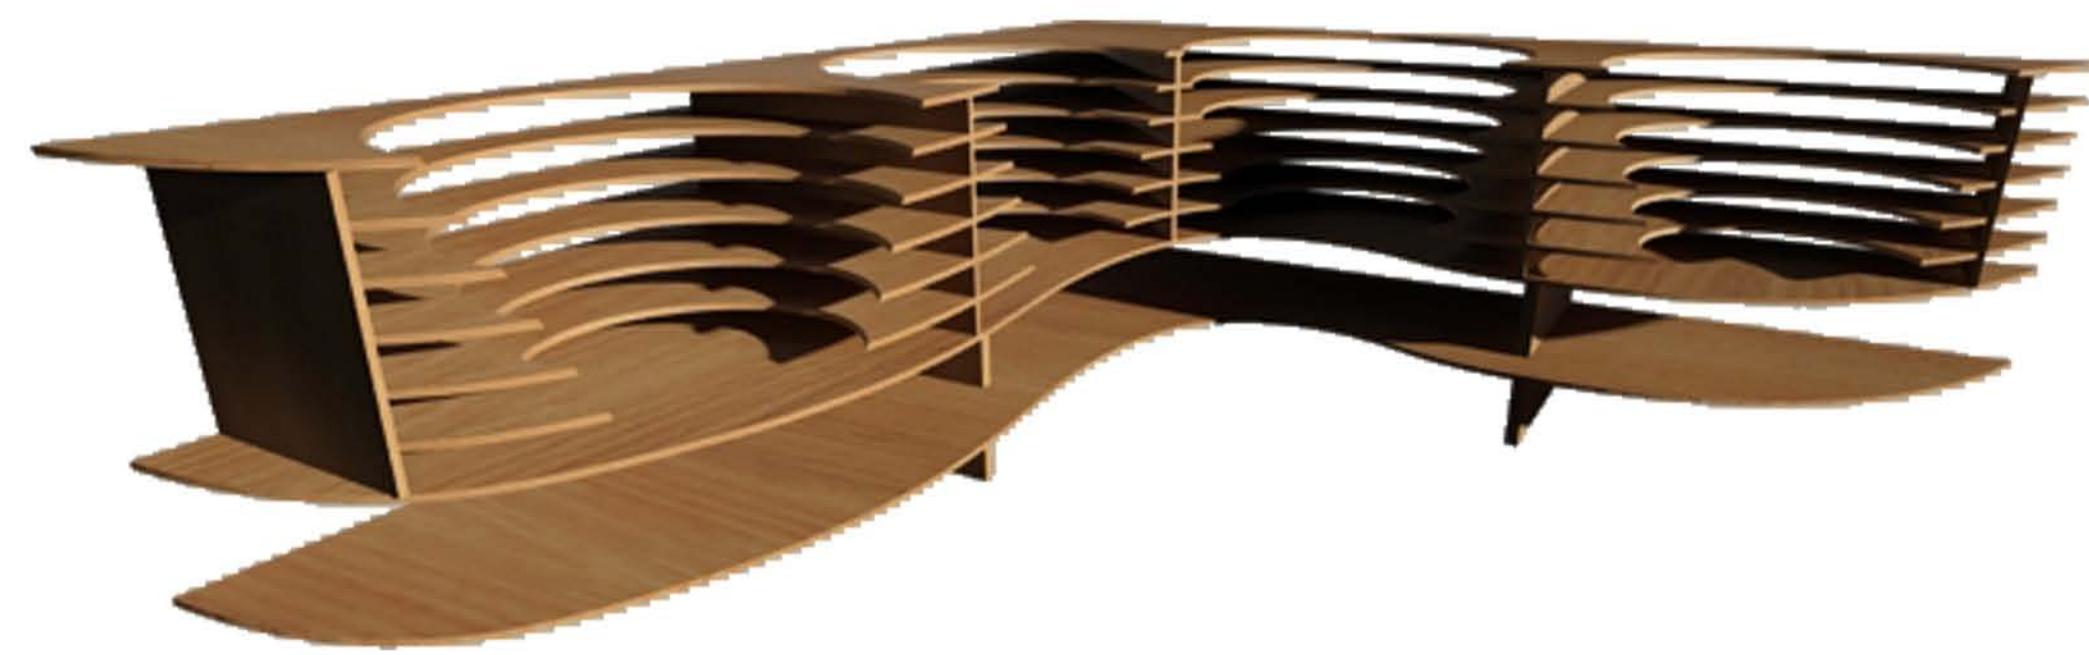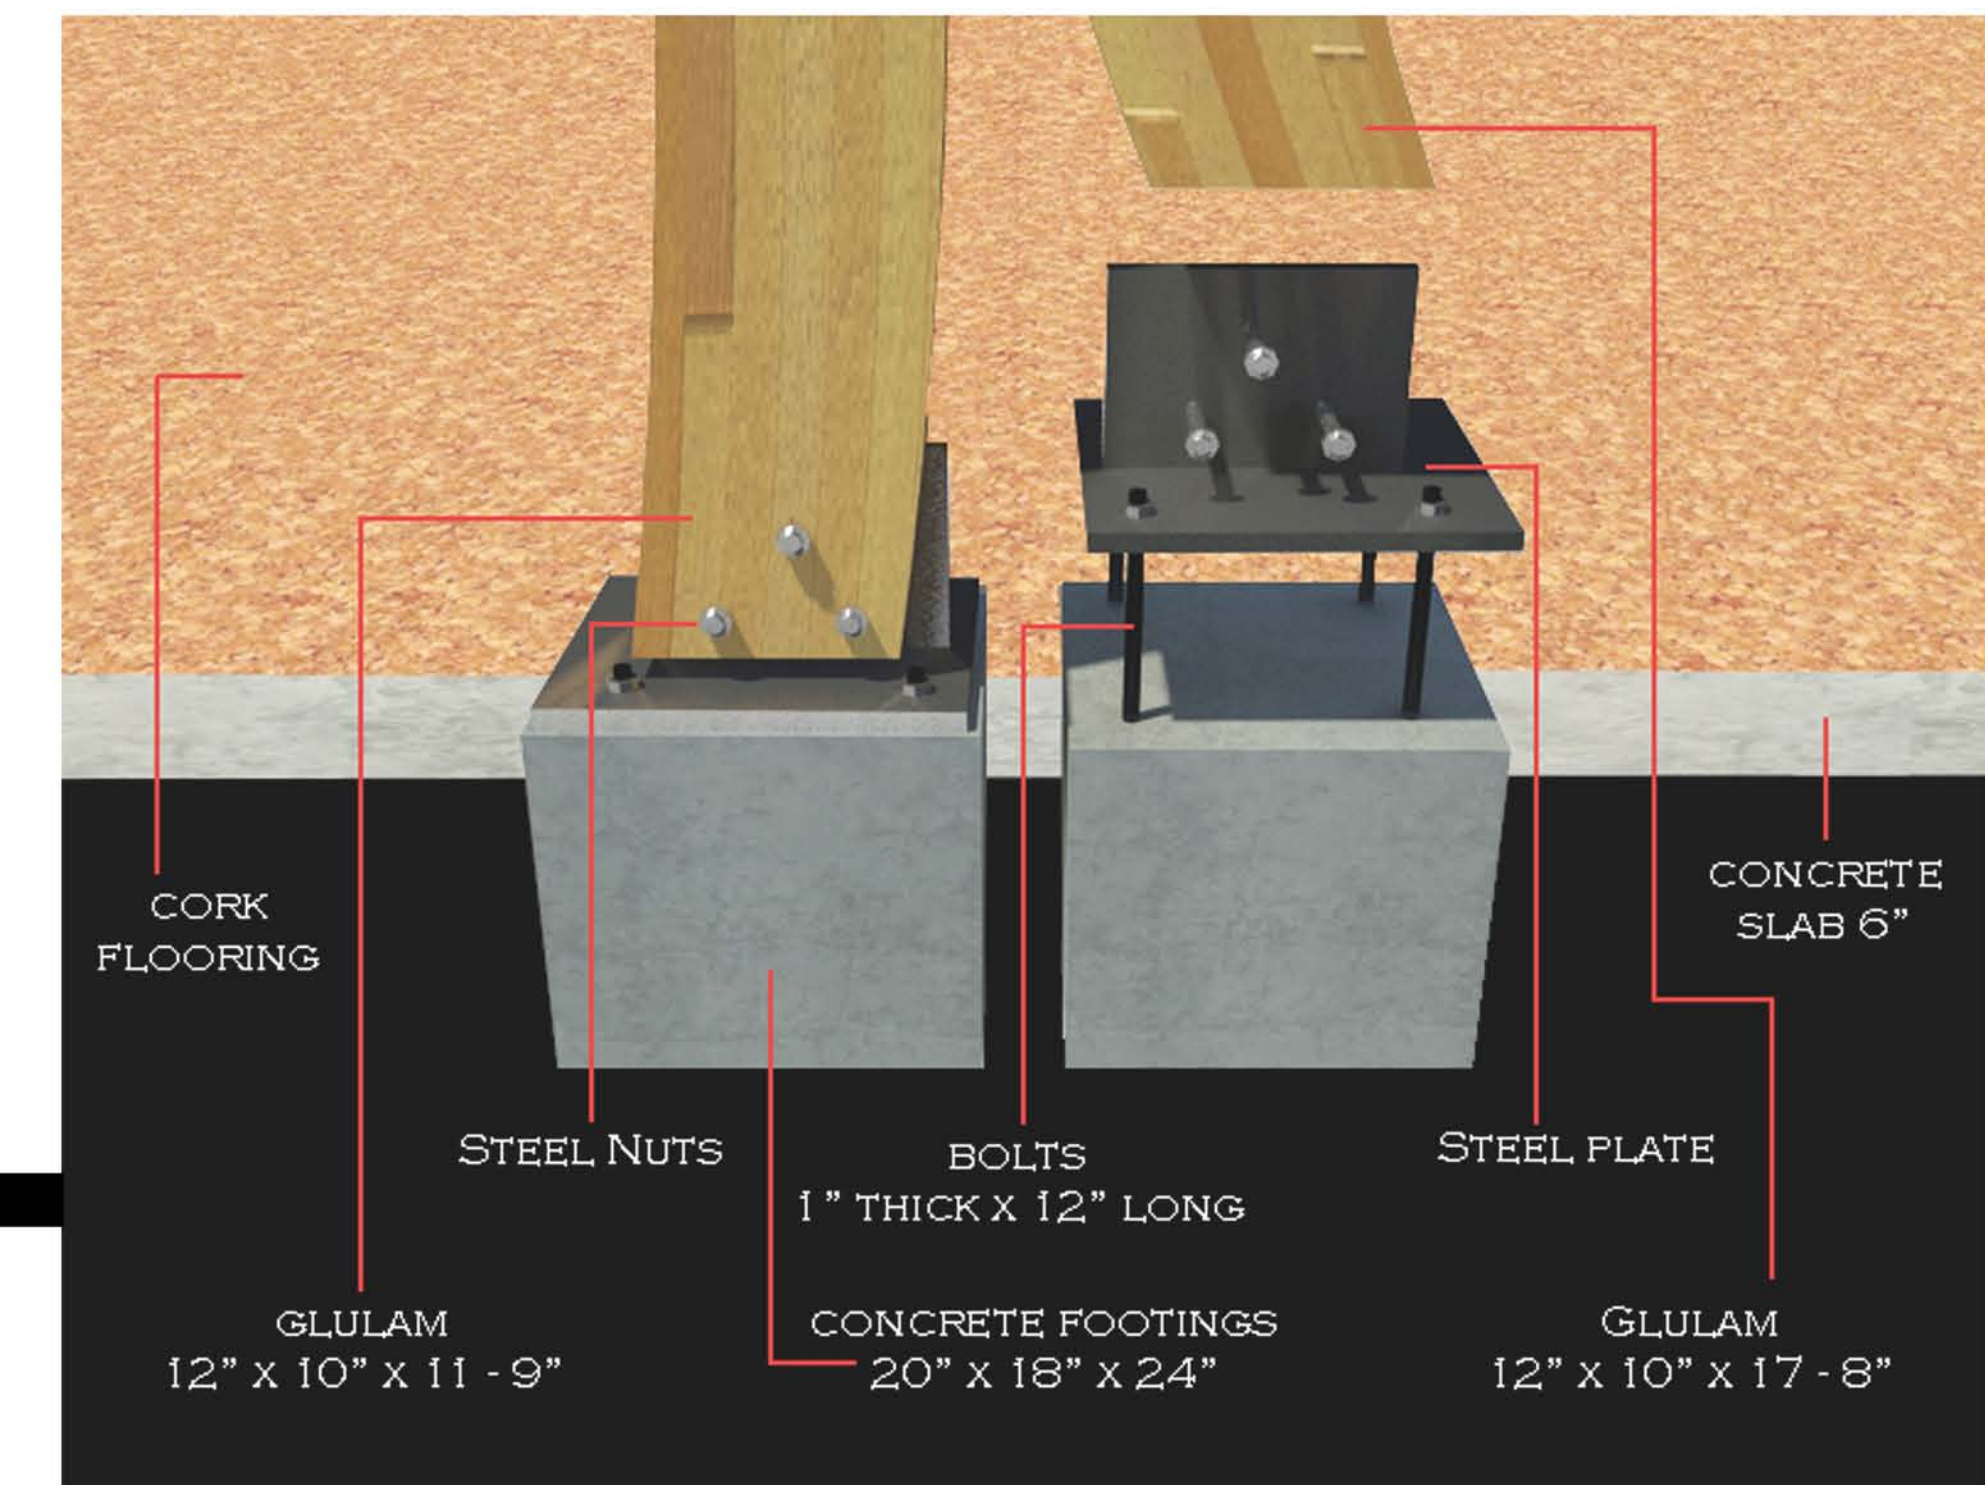

ENTRY SEATING BENCH

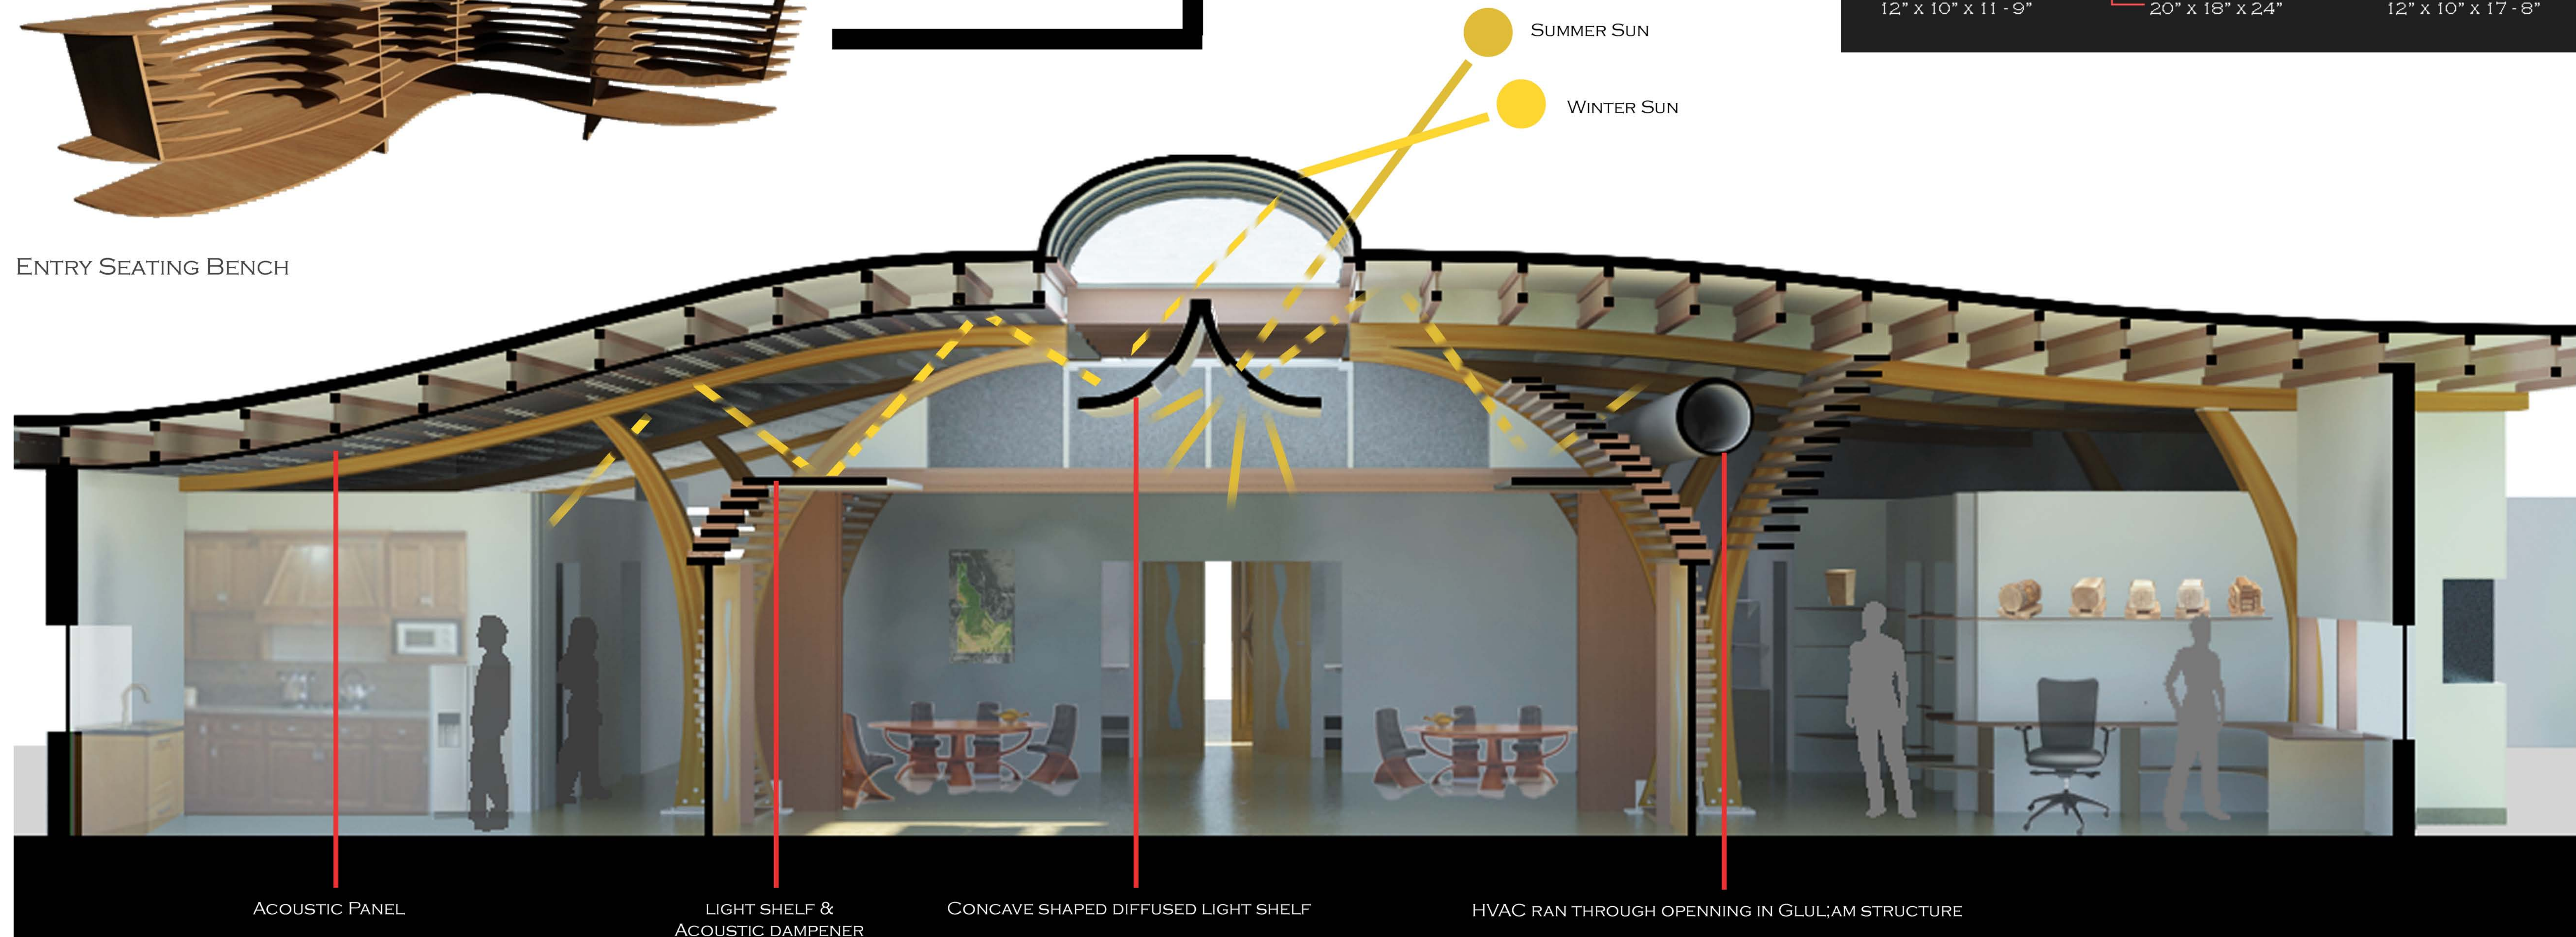

ACOUSTIC PANEL

LIGHT SHELF & ACOUSTIC DAMPENER

CONCAVE SHAPED DIFFUSED LIGHT SHELF

HVAC RAN THROUGH OPENING IN GLULAM STRUCTURE